

Development Applications


Notice is hereby given under Section 57(3) of the *Land Use Planning & Approvals Act 1993* that an application has been made to the Break O' Day Council for a permit for the use or development of land as follows:

DA Number	DA 2024 / 00222
Applicant	M Berridge
Proposal	Visitor Accommodation - Additional Use for Visitor Accommodation
Location	3 Luck Court, Akaroa

Plans and documents can be inspected at the Council Office by appointment, 32 – 34 Georges Bay Esplanade, St Helens during normal office hours or online at www.bodc.tas.gov.au.

Representations must be submitted in writing to the General Manager, Break O'Day Council, 32 -34 Georges Bay Esplanade, St Helens 7216 or emailed to admin@bodc.tas.gov.au, and referenced with the Application Number in accordance with section 57(5) of the abovementioned Act during the fourteen (14) day advertised period commencing on Saturday 21st December, 2024 **until 5pm Monday 13th January, 2025.**


John Brown
GENERAL MANAGER

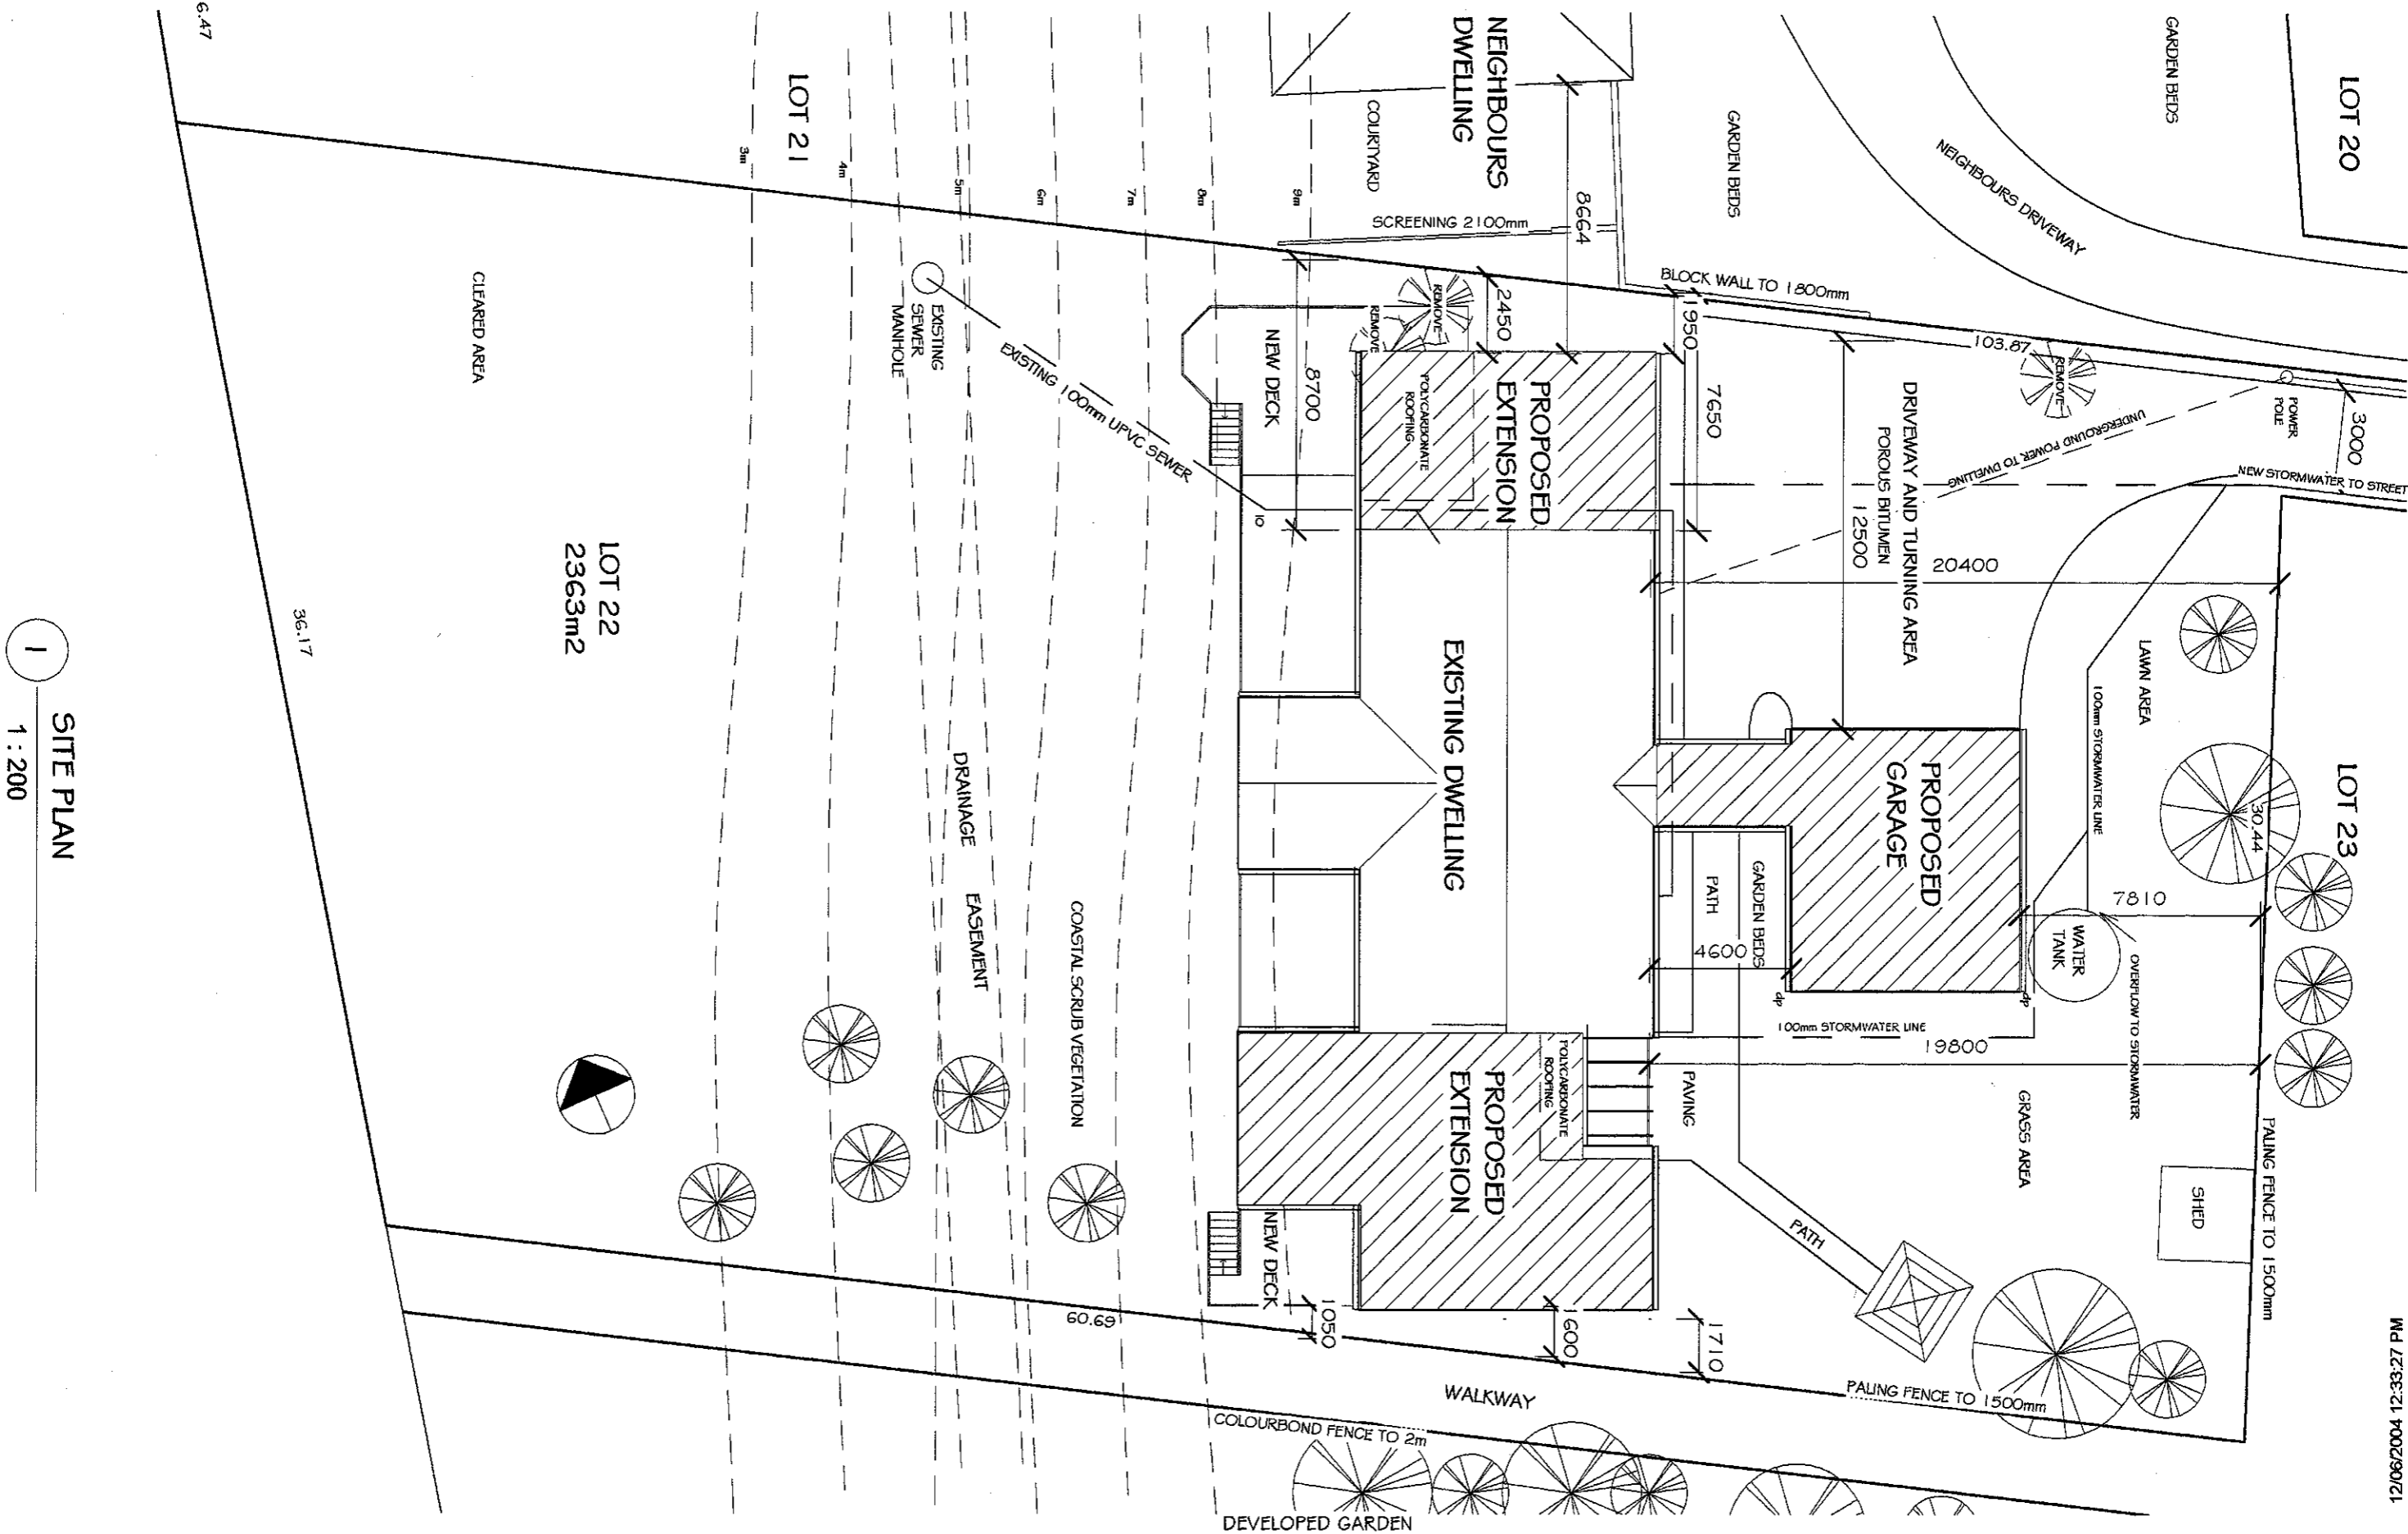

1 SITE PLAN
1 : 200

12/06/2004 12:33:27 PM

Rev.	Date	Description

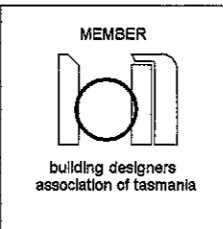


Onshore Designs
Building Designers
34 Steel Street SCAMANDER 7215
ph. 03 63725702
email eastdraw@tassie.net.au

Job Title
Additions
at No 3 Luck Court
AKAROA
for J.W & L.M. Berridge

Drawing Title
SITE PLAN

Date: **15/08/03**
Drawn By: **Michael Eastwood**
Approved by: **Approver**
Scale: **1 : 200**

Project No: **041/03**
Sheet No: **B101**

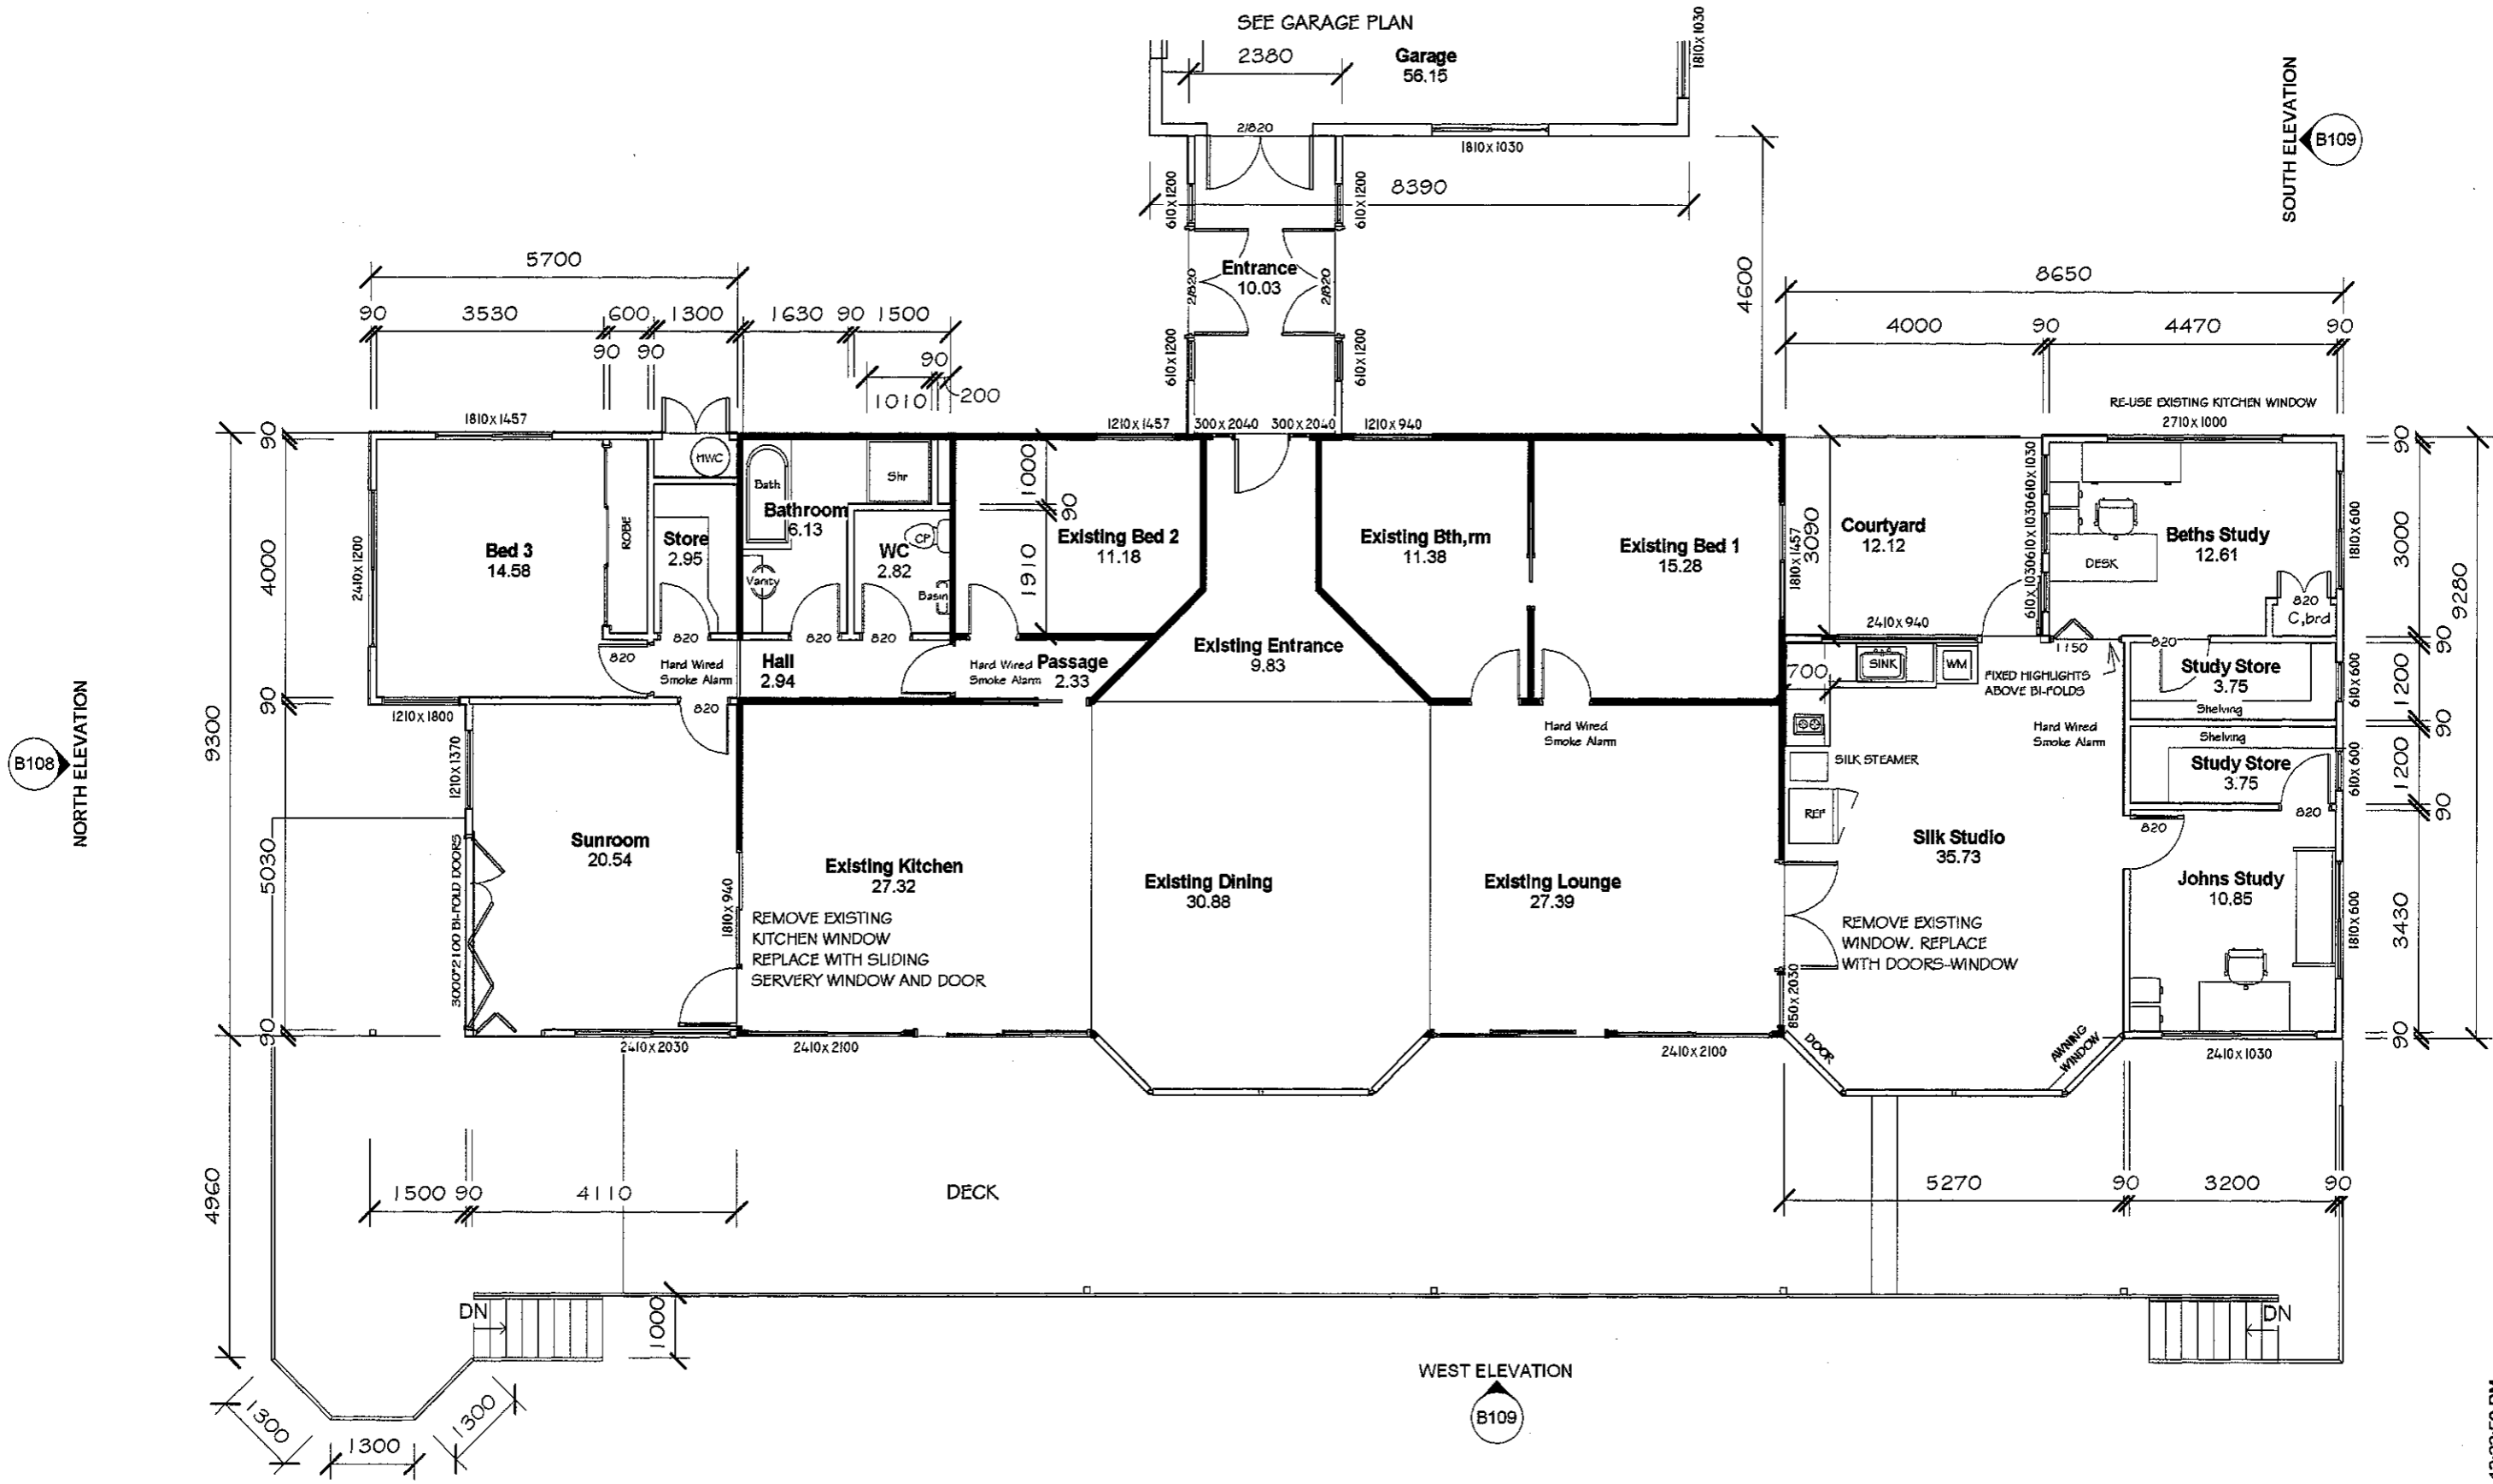

FLOOR PLAN
1 : 100

Rev. Date Description

MEMBER



Onshore Designs
Building Designers
34 Steel Street SCAMANDER 7215
ph. 03 63725702
email eastdraw@tassie.net.au

Job Title
Additions
at No 3 Luck Court
AKAROA
for J.W & L.M. Berridge

Drawing Title
Floor Plan

Date:
15/08/03
Drawn By:
Michael Eastwood
Approved by
Approver
Scale: **1 : 100**

Project No:
041/03
Sheet No:
B105

12/06/2004 12:33:50 PM